


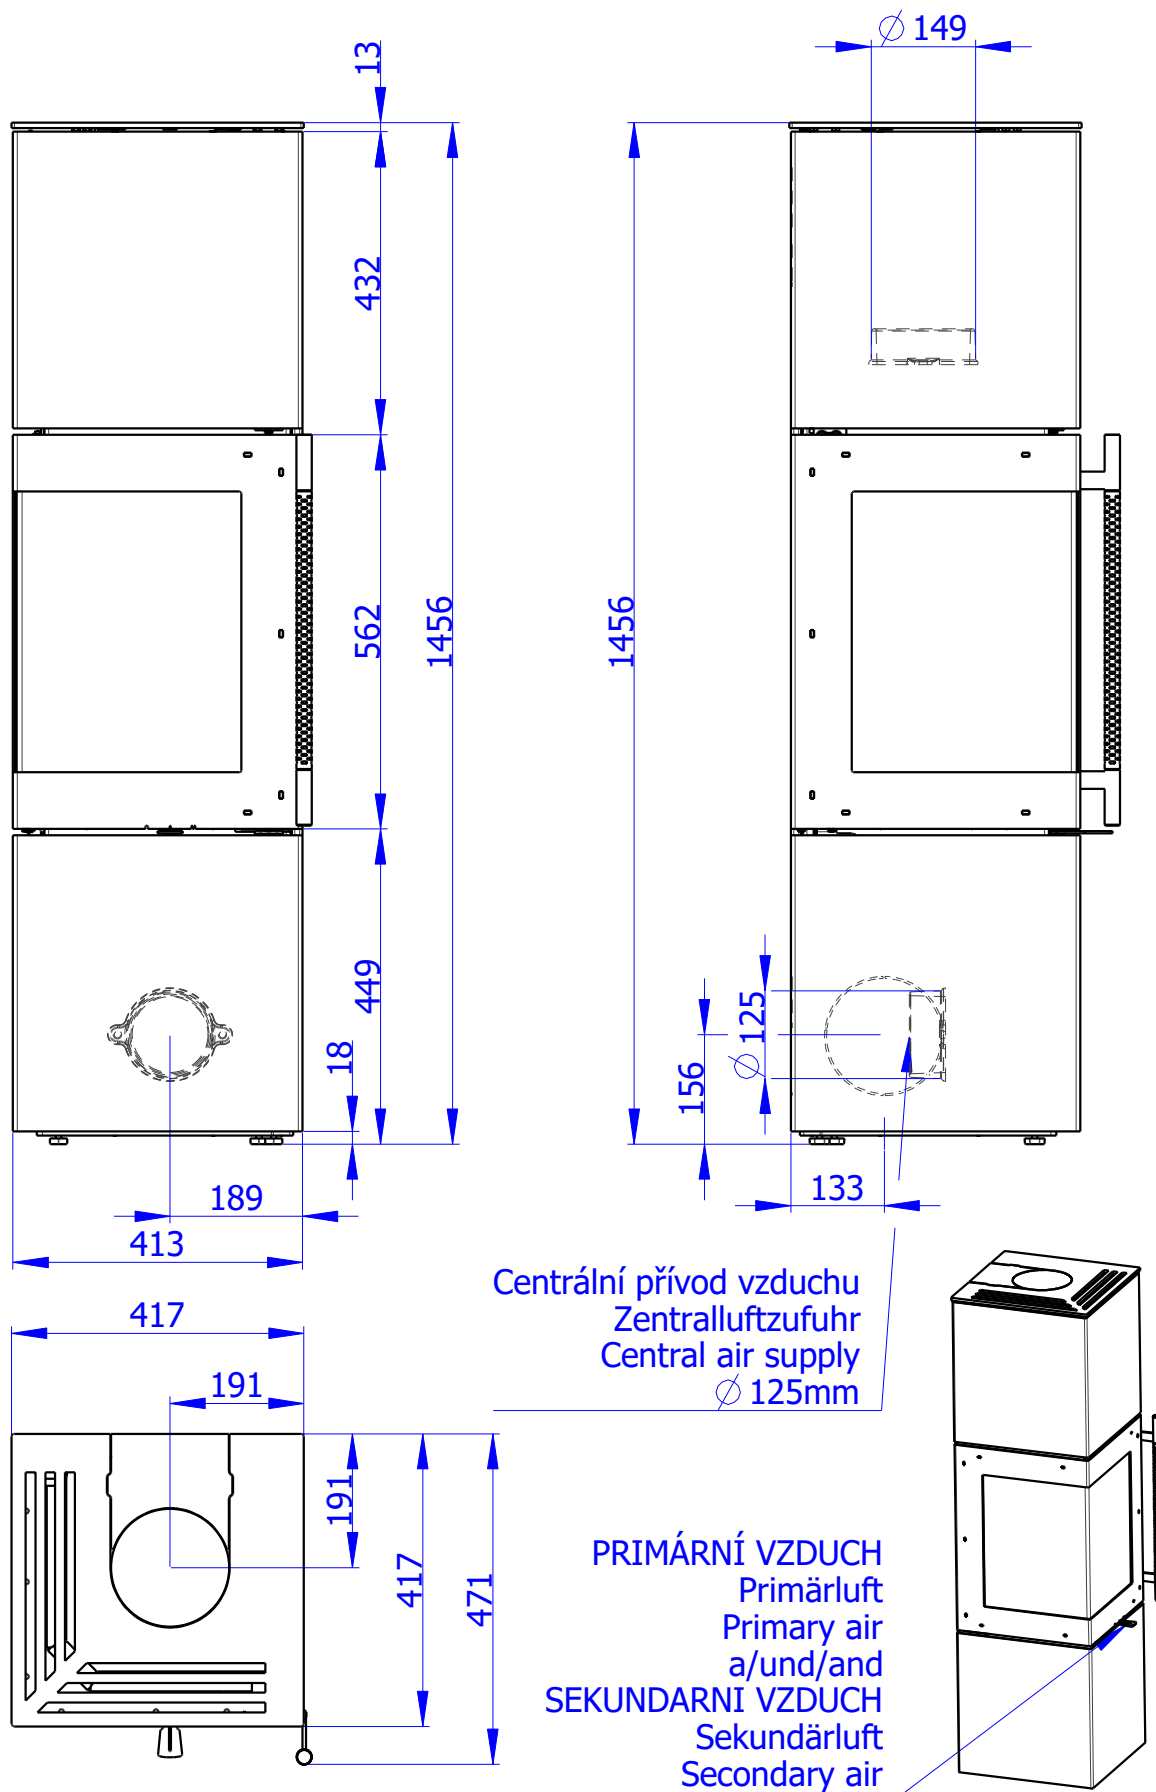

1:20